


SHOW:	CBT MAINSTAGE		DIRECTOR:		SCALE:	1/4" = 1'-0"	PLATE:	1	OF	2
TITLE:	GROUND PLAN		SCENIC DESIGNER:		DATE:	JULY 9, 2012	REVISION DATE:			
VENUE:	CLARENCE BROWN THEATRE		TECHNICAL DIRECTOR:	ANDREW KARLIN						

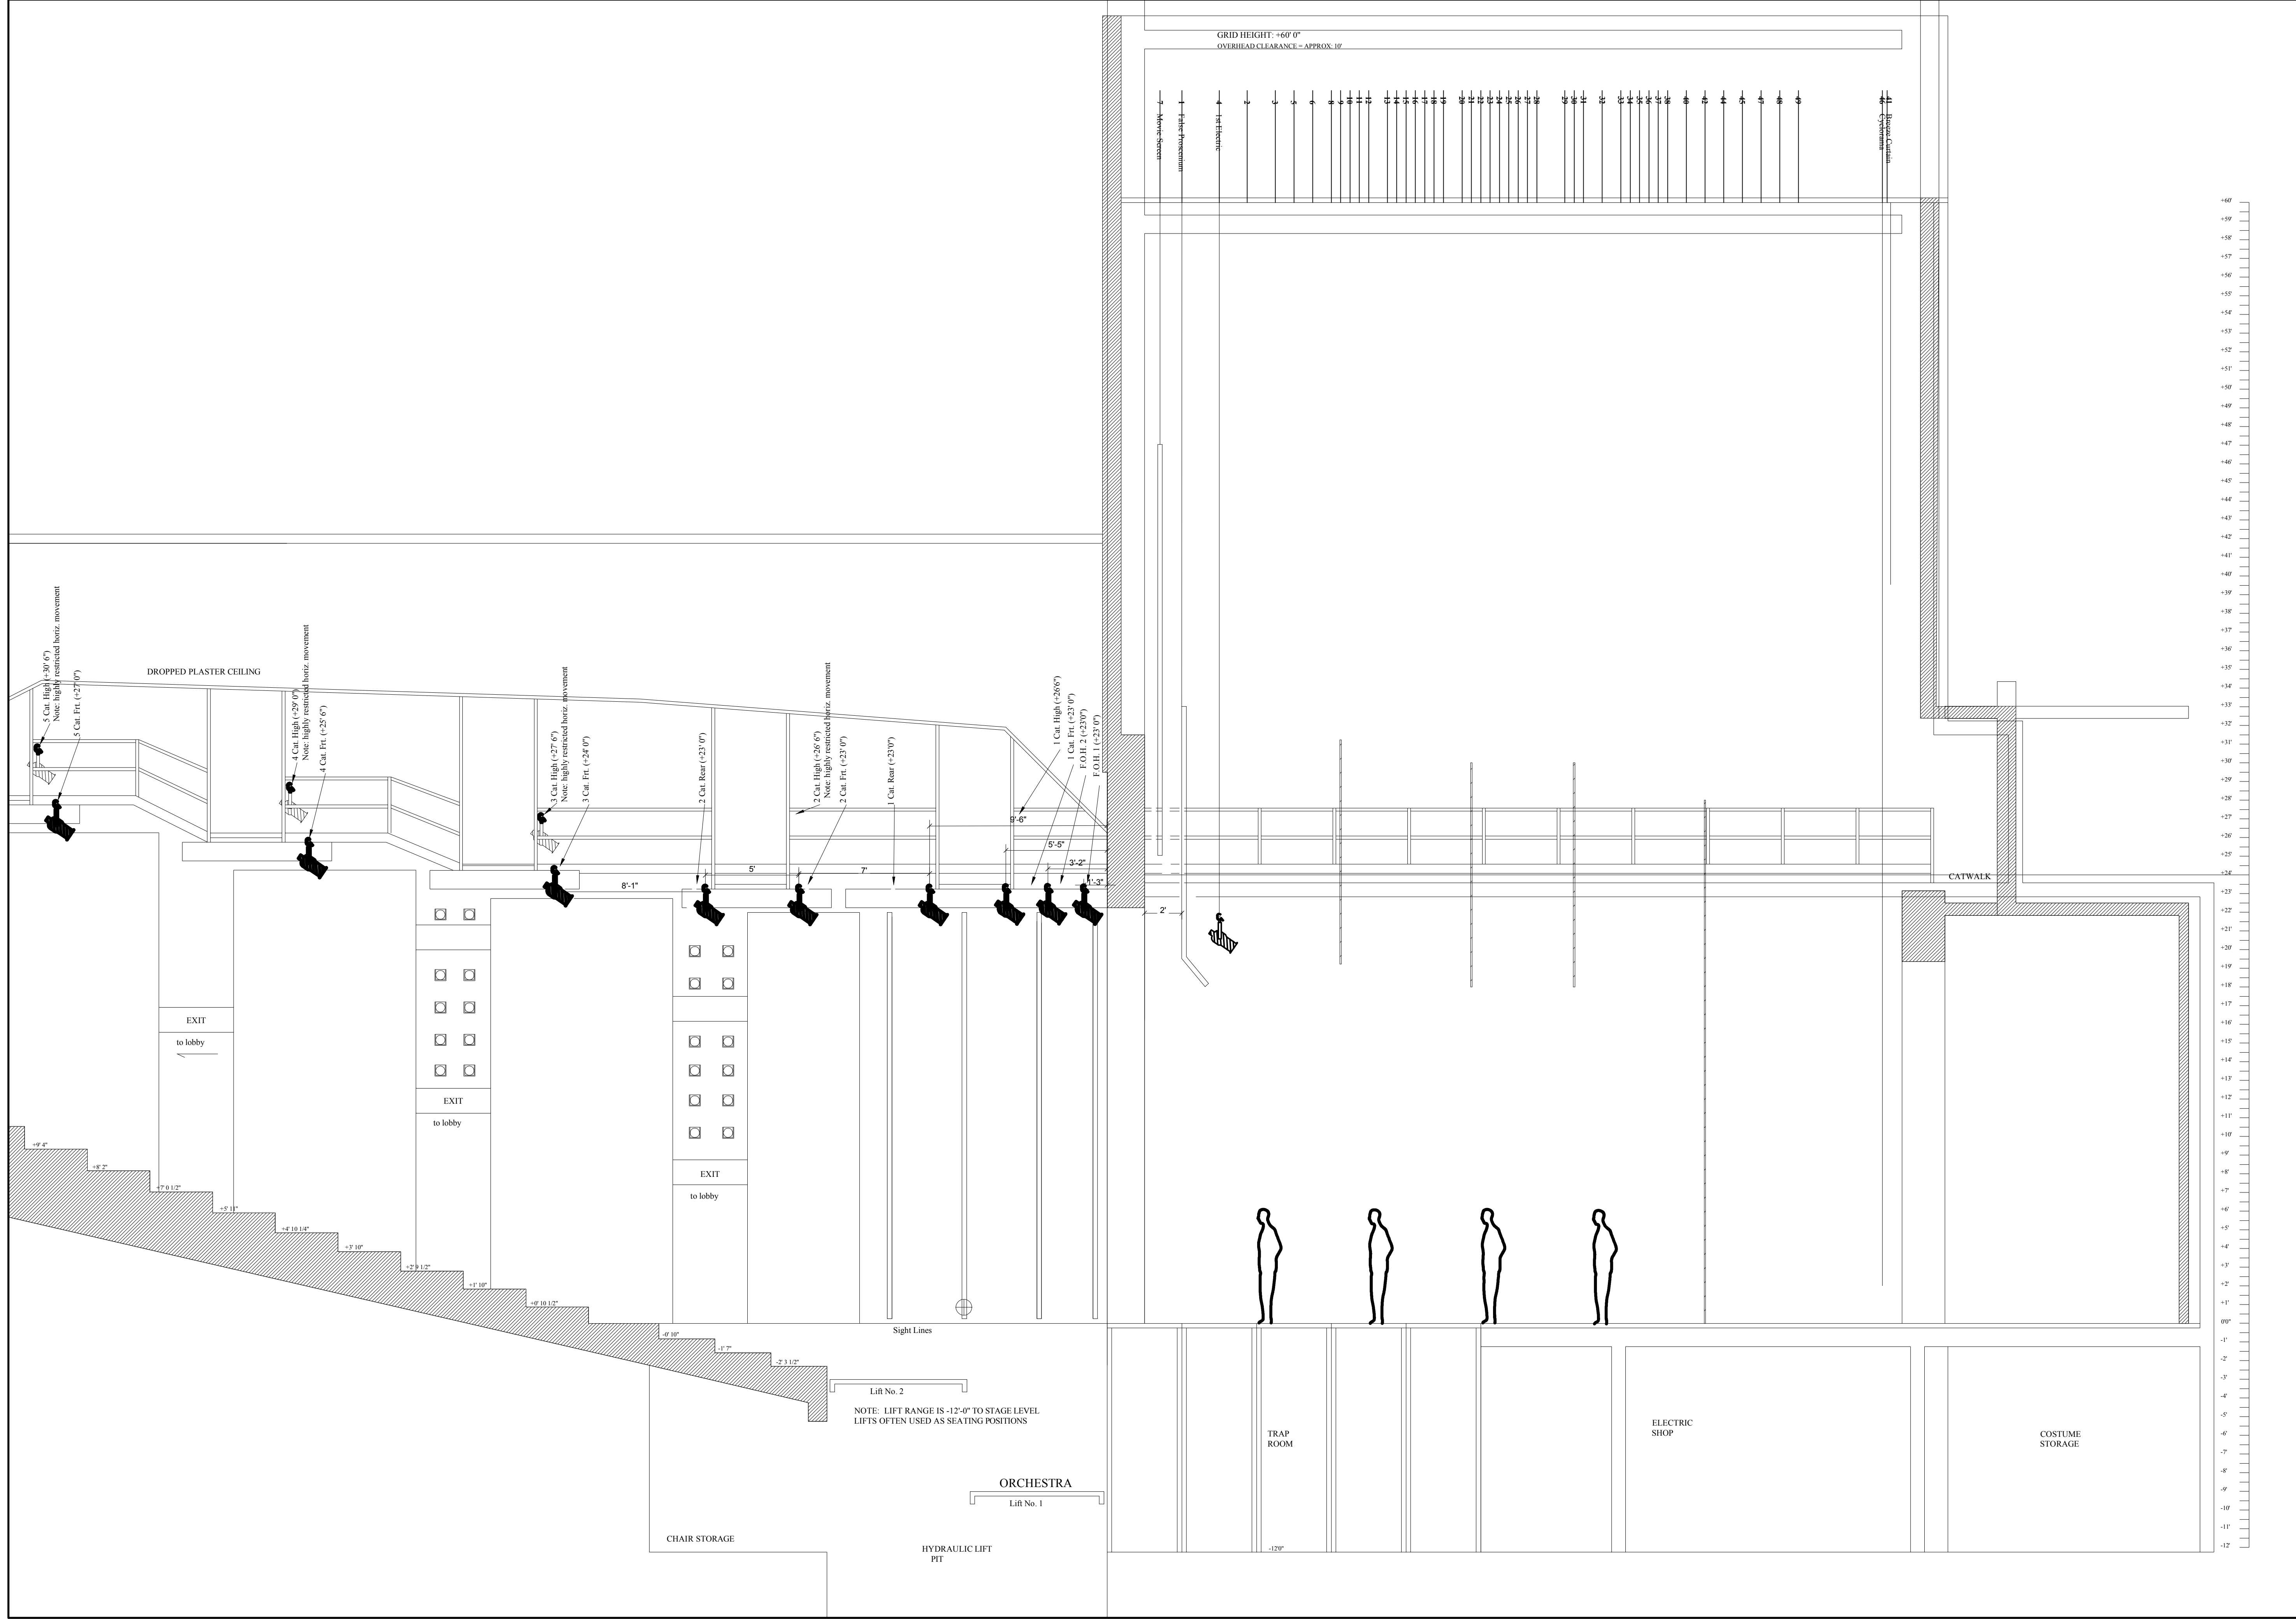

SHOW:	<i>CBT MAINSTAGE</i>	DIRECTOR:		SCALE:	1/4" = 1'-0"	PLATE:	2 OF 2
TITLE:	<i>CL SECTION</i>	SCENIC DESIGNER:		DATE:	JULY 9, 2012		
VENUE:	<i>CLARENCE BROWN THEATRE</i>	TECHNICAL DIRECTOR:	<i>ANDREW KARLIN</i>	REVISION DATE:			